


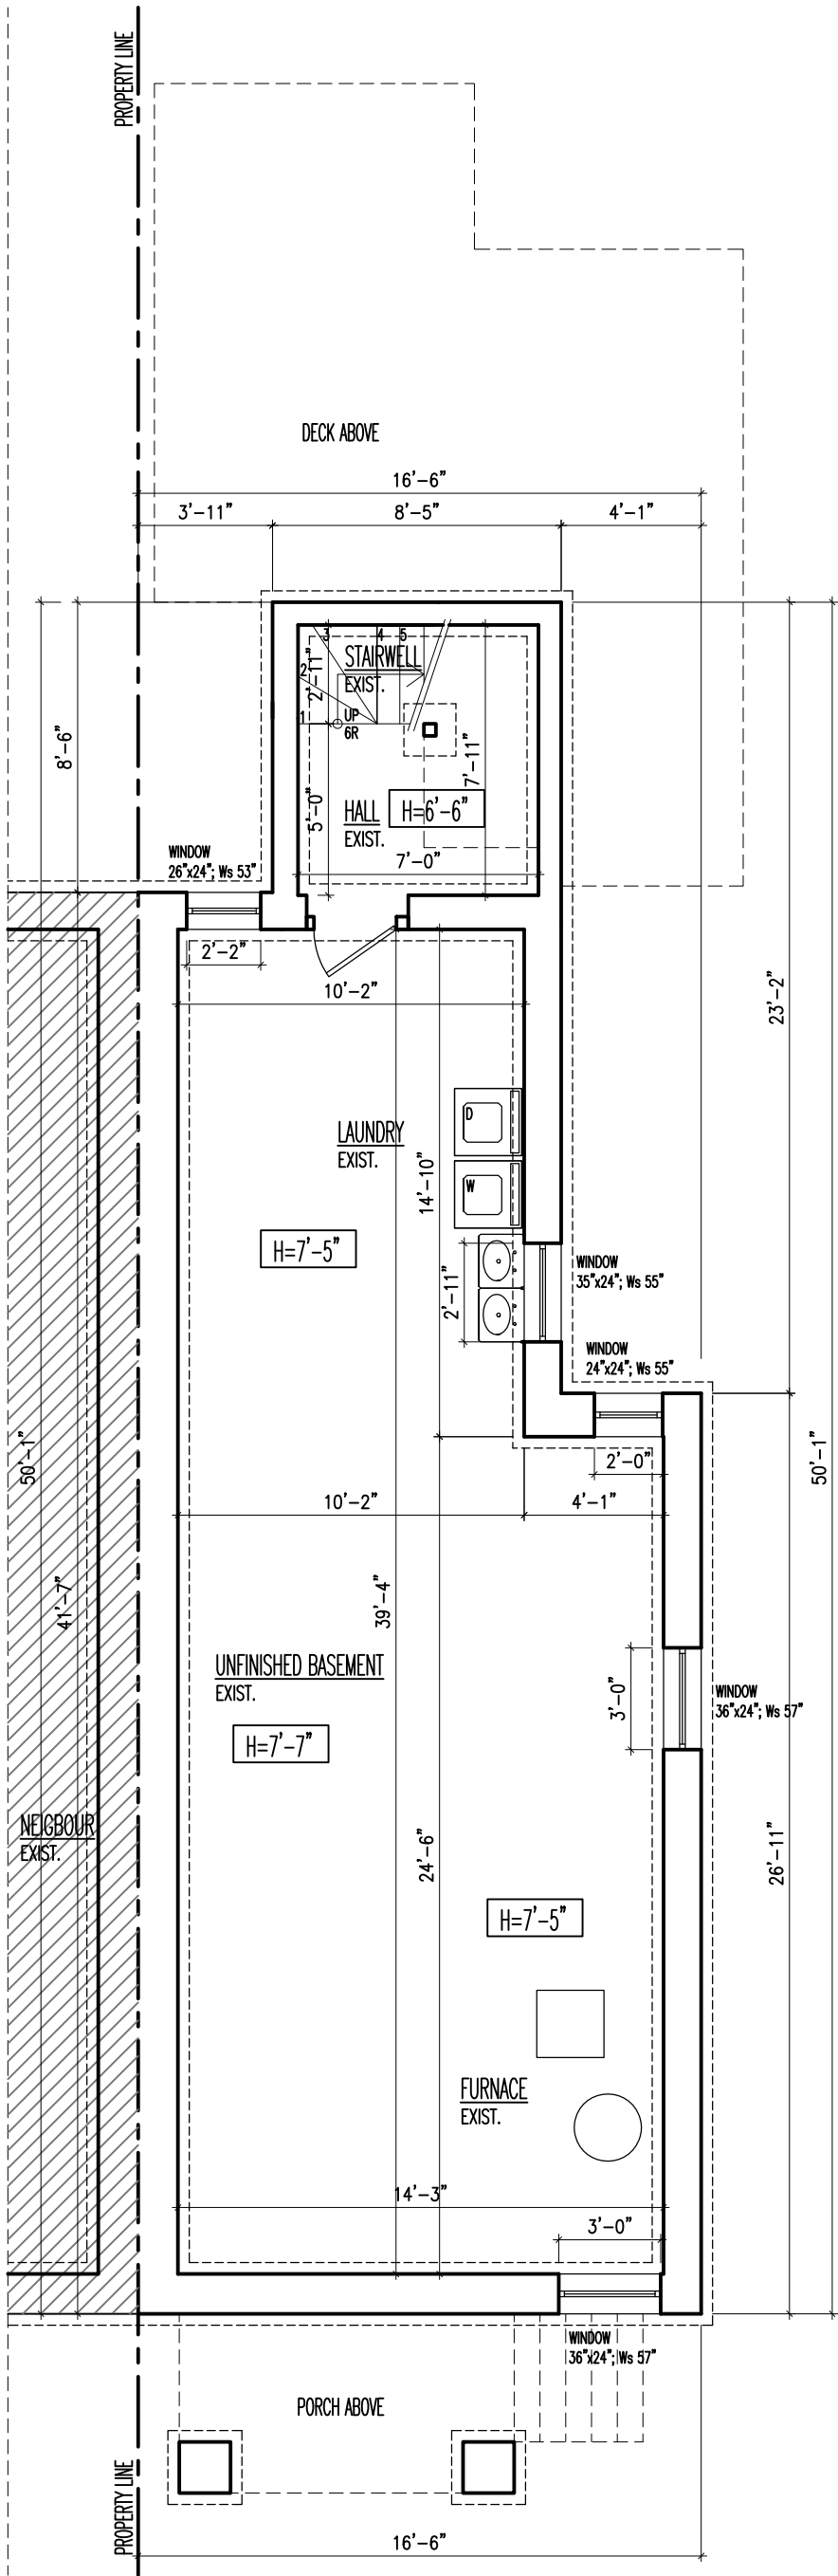

5000 Yonge Street, Suite 1901,
Toronto, Ontario M2N 7E9

office 416.613.894
www.casabuilt.com casabuilt123@gmail.com

PROJECT:

RENOVATION

REVISION / ISSUE

DATE:

PROJECT NO:
70-01

SCALE:

3/16"=1'

DWG. NO:

DRAWING TITLE:


BASEMENT
EXISTING PLAN

DRAWN:

A.A.

CHECKED:

A600

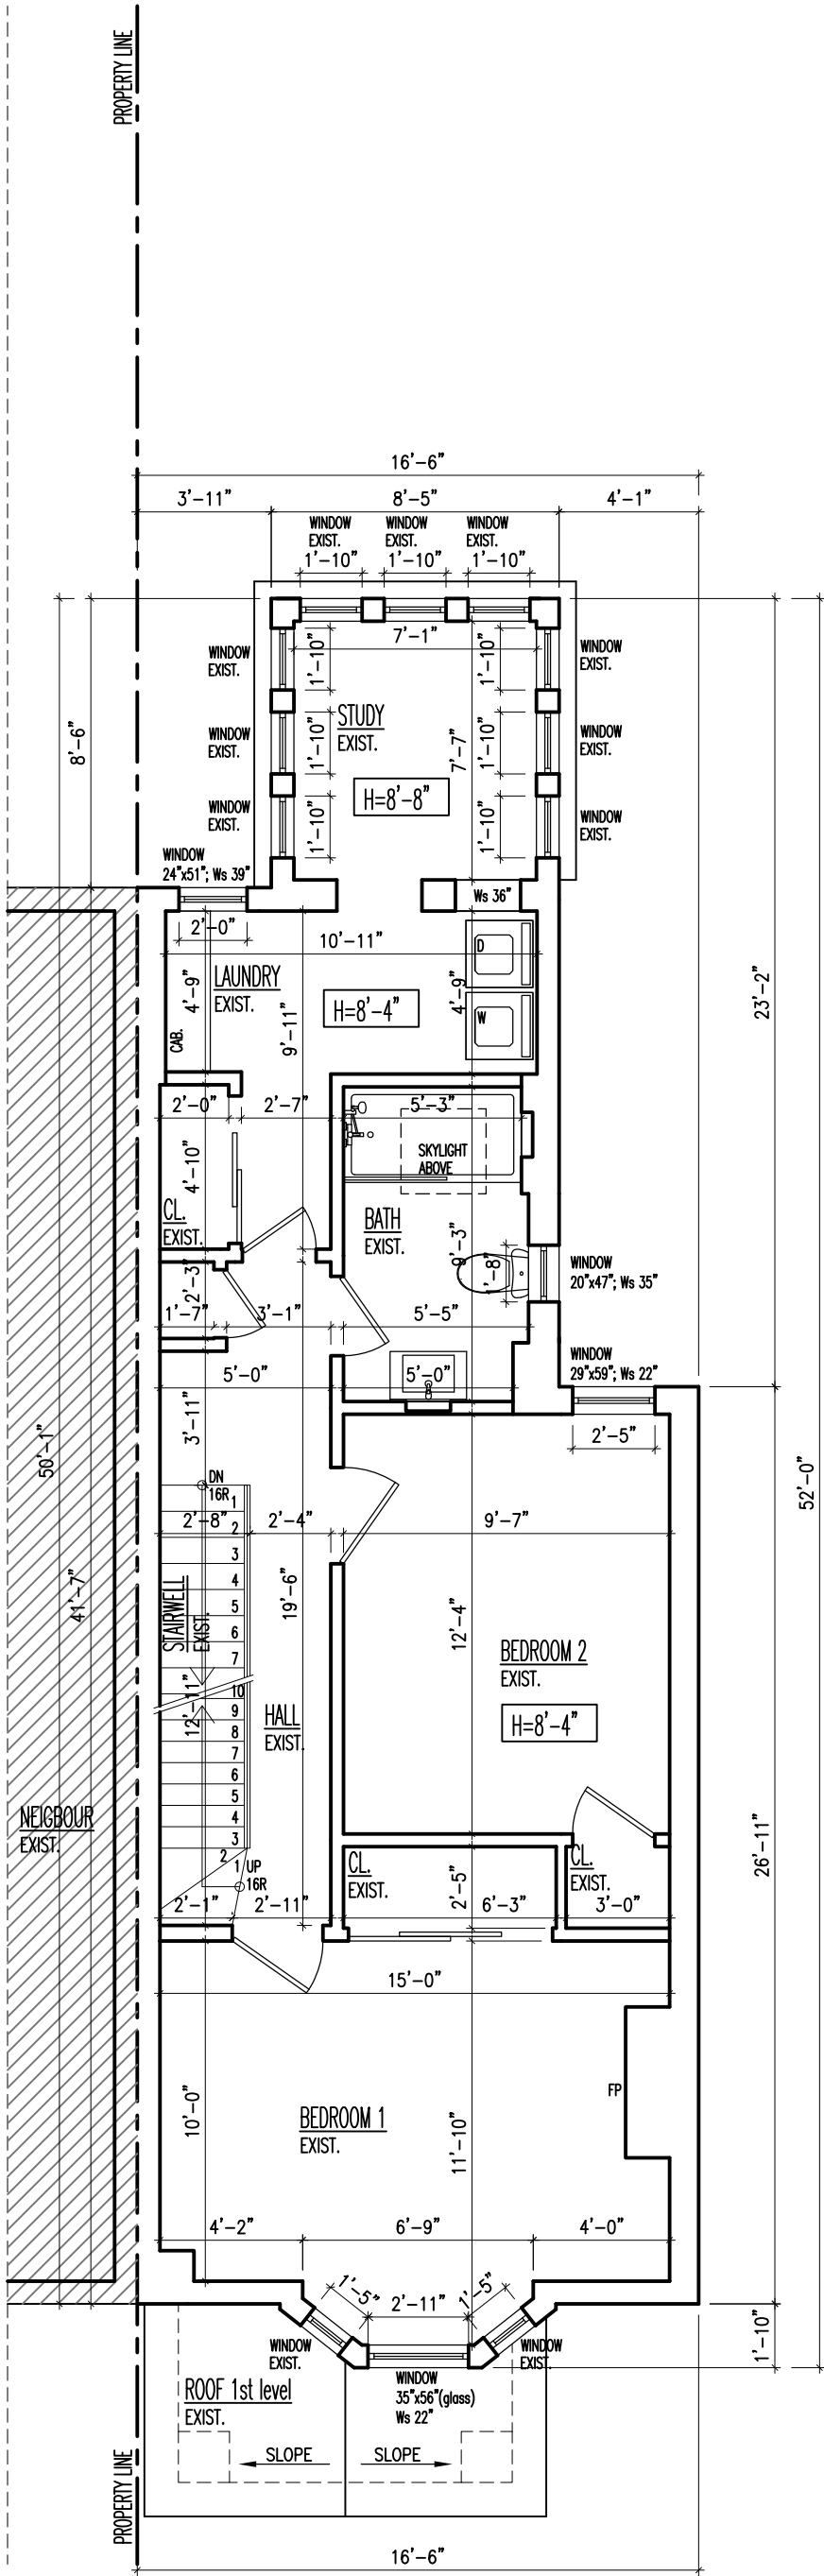

5000 Yonge Street, Suite 1901,
Toronto, Ontario M2N 7E9

office 416.613.894
www.casabuilt.com casabuilt123@gmail.com

PROJECT:

RENOVATION

REVISION / ISSUE

DATE:

PROJECT NO:
70-01

SCALE:
3/16"=1'


DWG. NO:

DRAWING TITLE: 2nd FLOOR
EXISTING PLAN

DRAWN:
A.A.

CHECKED:

A603

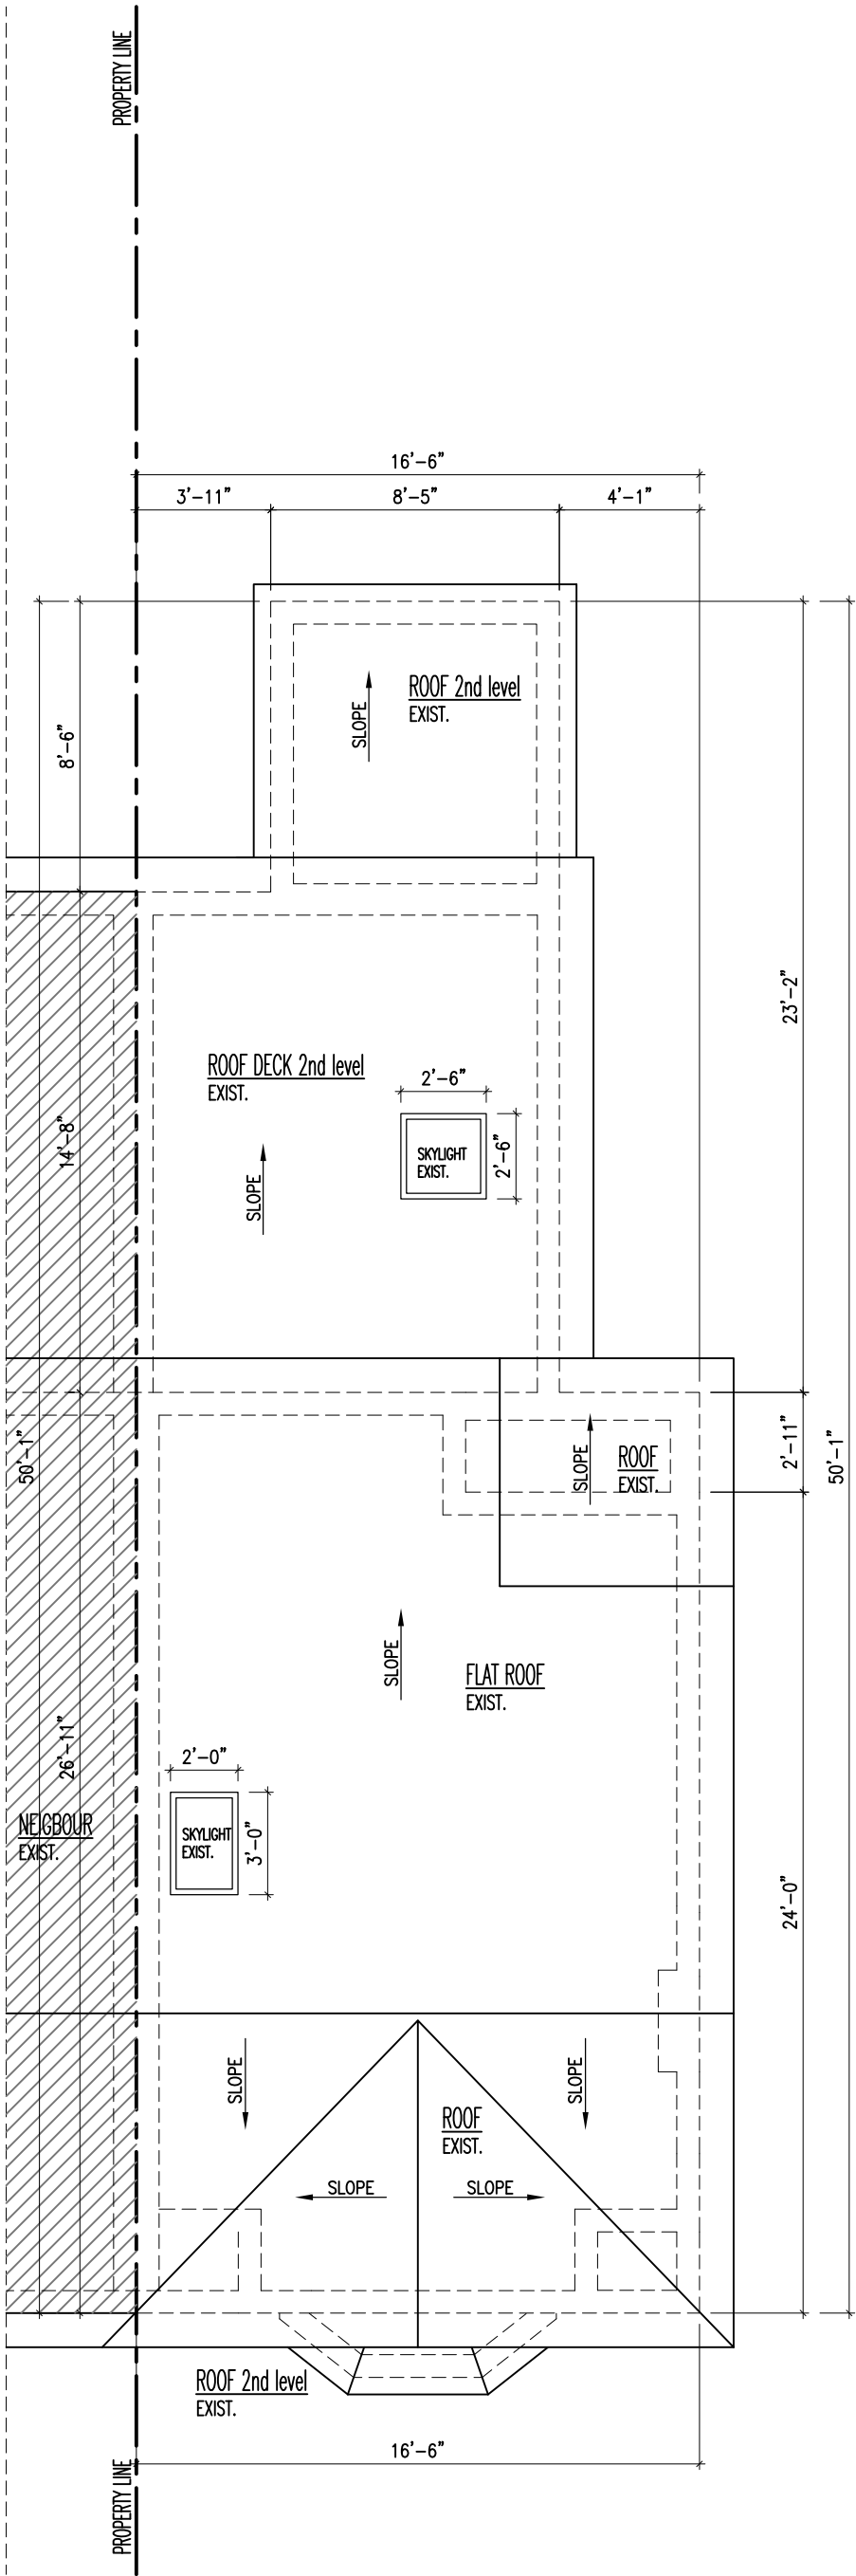

5000 Yonge Street, Suite 1901,
Toronto, Ontario M2N 7E9

office 416.613.894
www.casabuilt.com casabuilt123@gmail.com

PROJECT:

RENOVATION

REVISION / ISSUE

DATE:

PROJECT NO:
70-01

SCALE:
3/16"=1'


DWG. NO:

DRAWING TITLE:
ROOF
EXISTING PLAN

DRAWN:
A.A.

CHECKED:

605

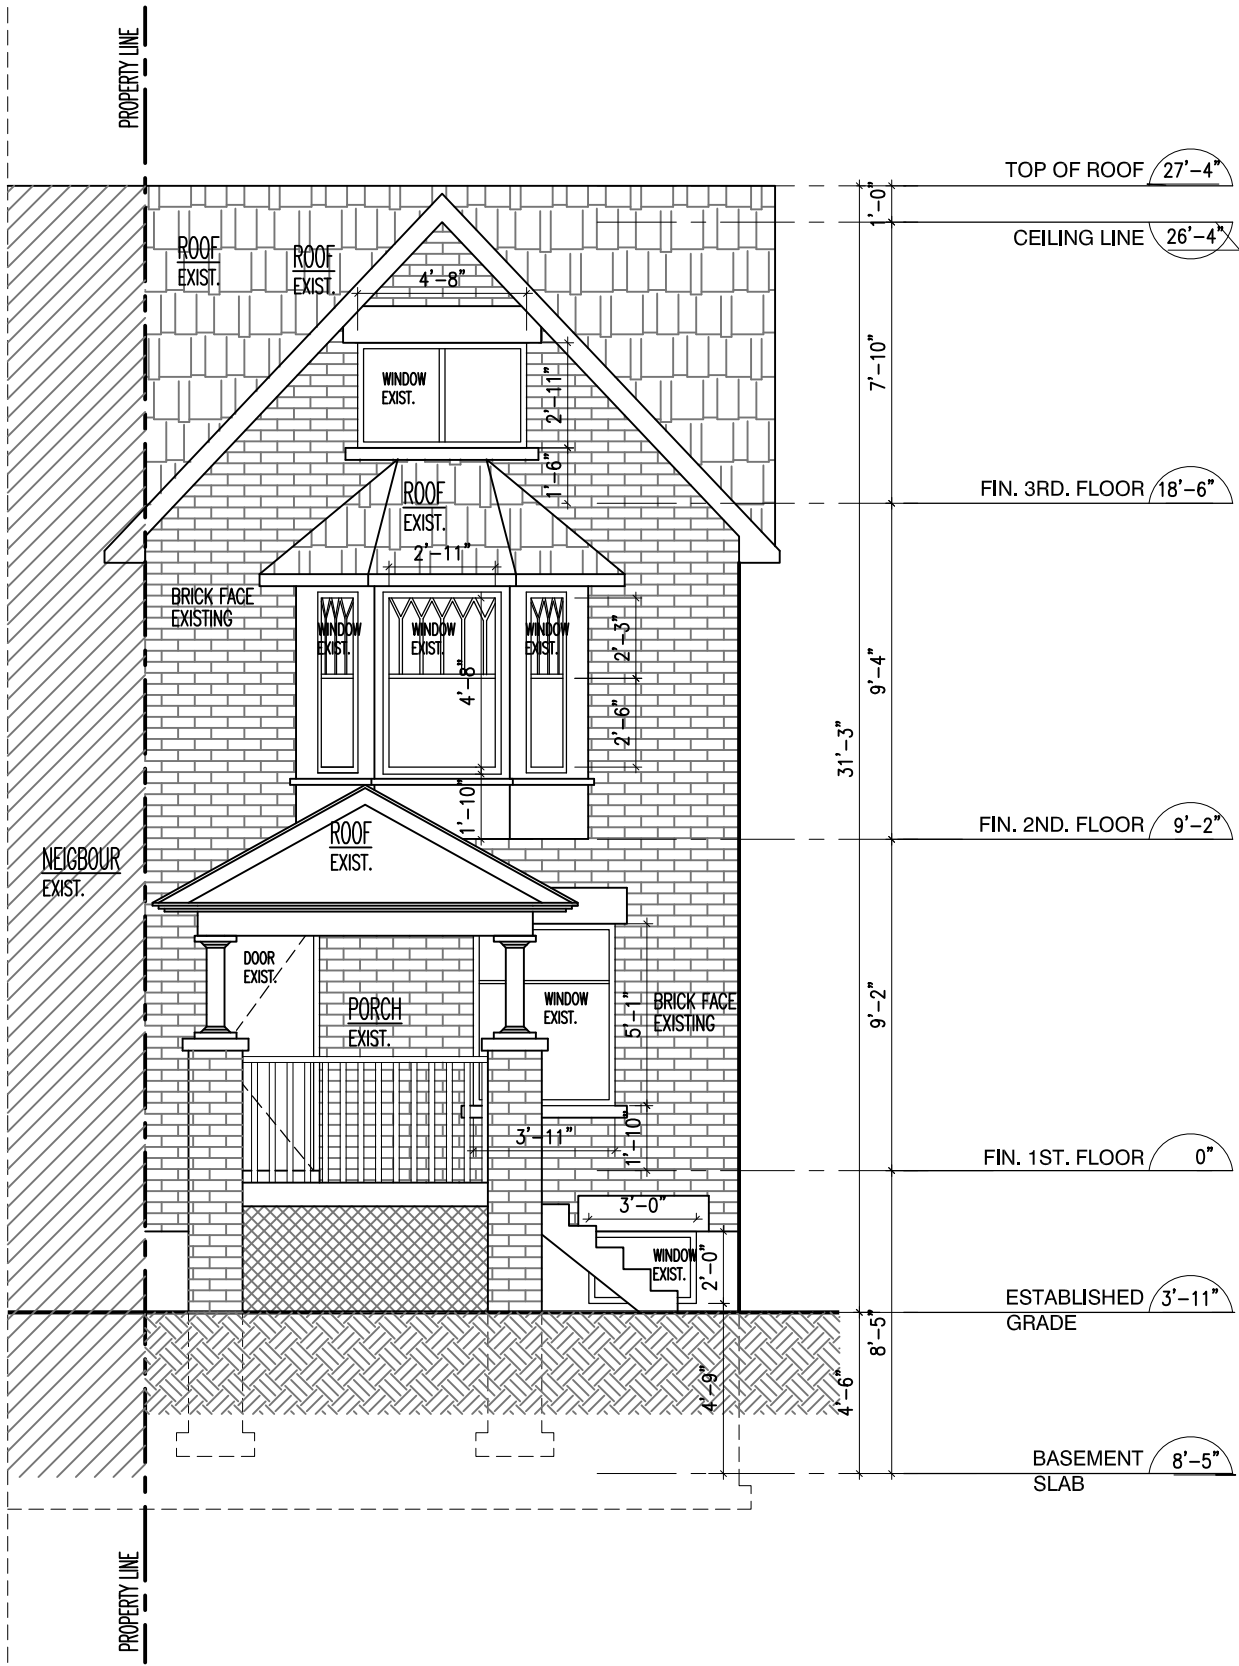

5000 Yonge Street, Suite 1901,
Toronto, Ontario M2N 7E9

office 416.613.894
www.casabuilt.com casabuilt123@gmail.com

PROJECT:

RENOVATION

REVISION / ISSUE

DATE:

PROJECT NO:
70-01

SCALE:
3/16"=1'


DWG. NO:

DRAWING TITLE:
ELEVATION NORTH

DRAWN:
A.A.

CHECKED:

A606

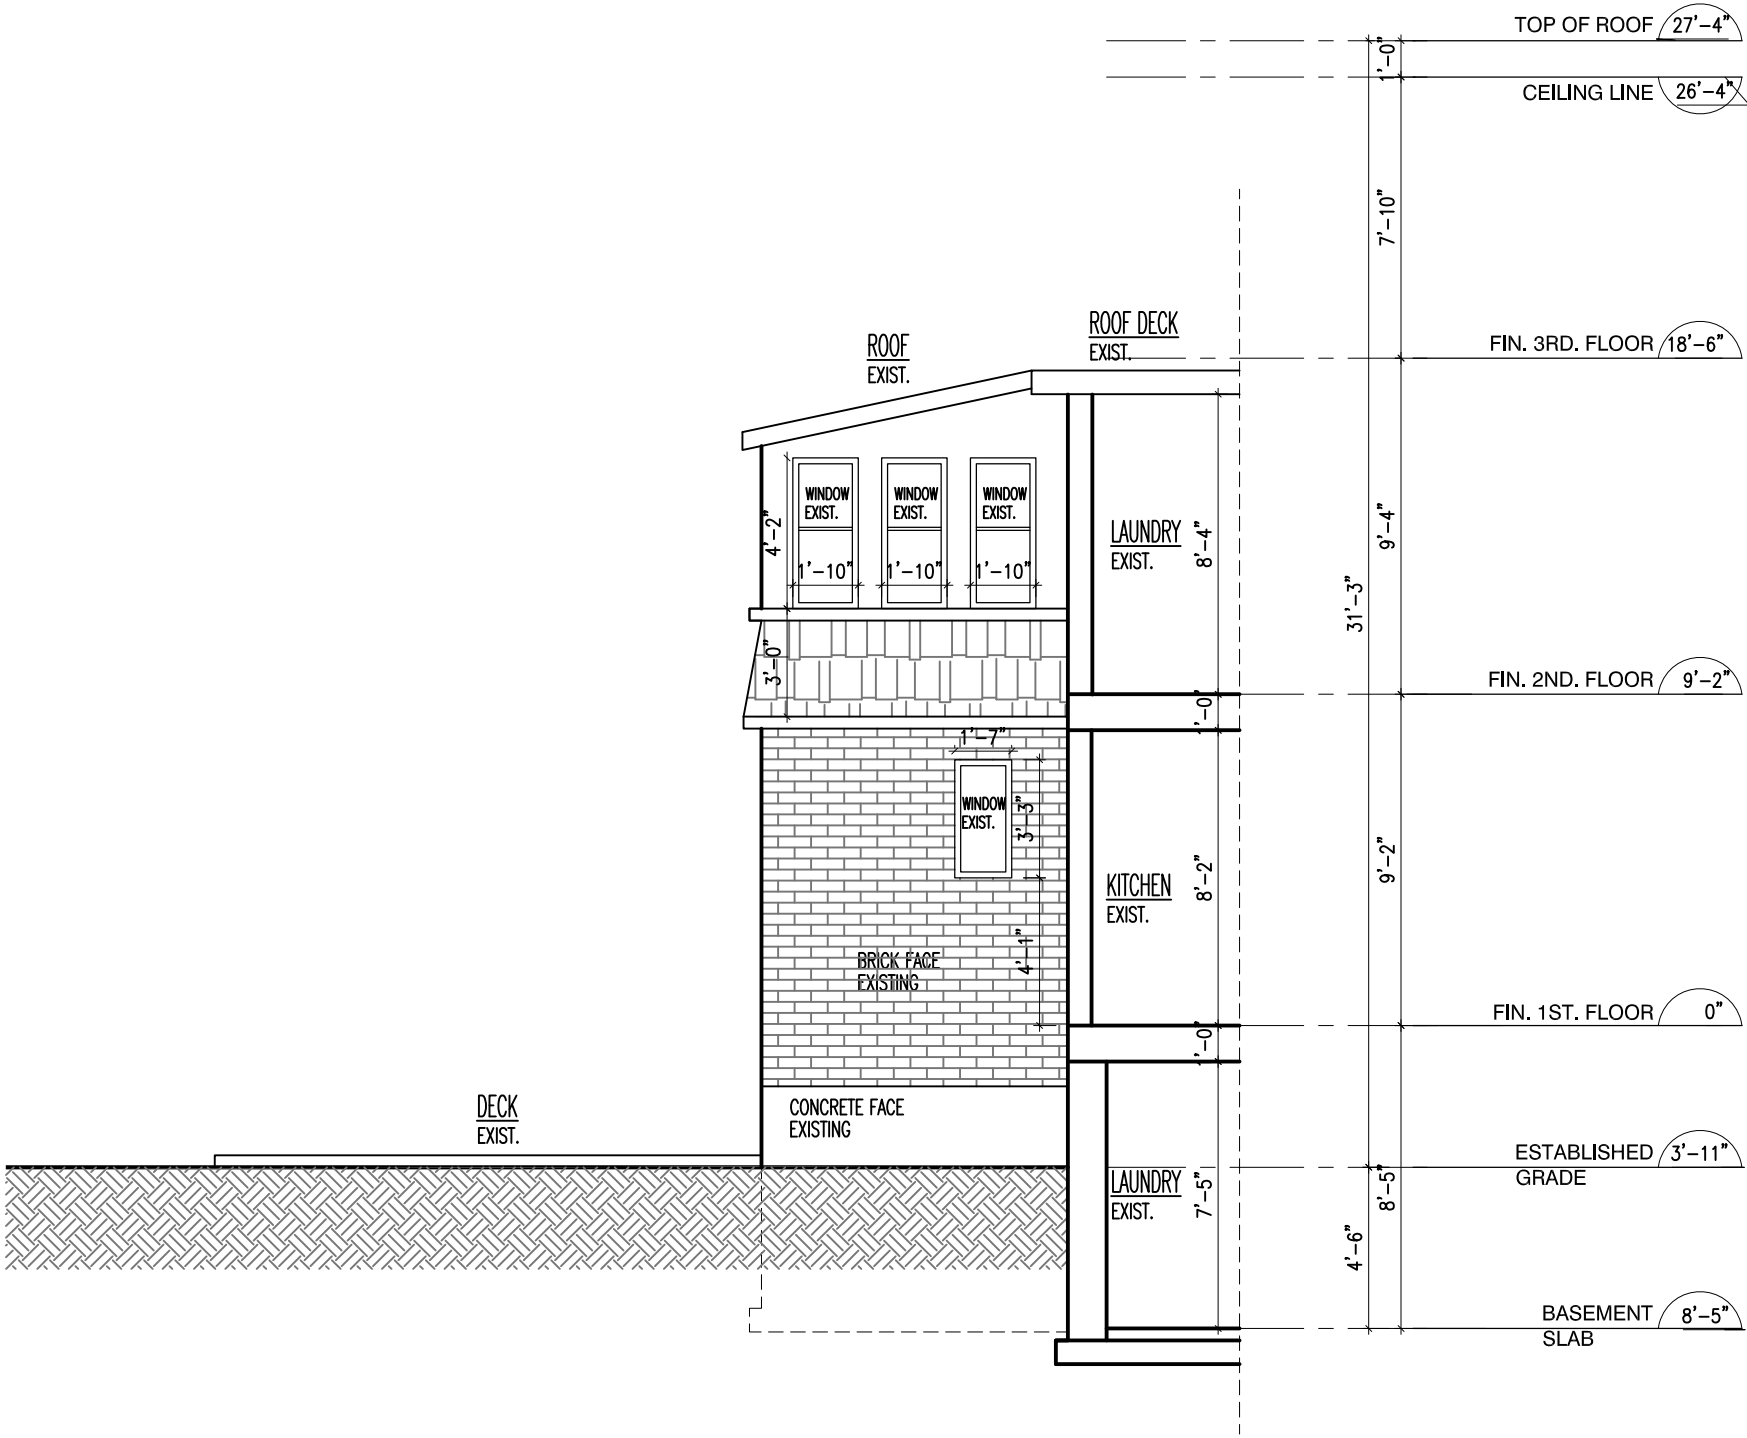

5000 Yonge Street, Suite 1901,
Toronto, Ontario M2N 7E9

office 416.613.894
www.casabuilt.com casabuilt123@gmail.com

PROJECT:

RENOVATION

REVISION / ISSUE

DATE:

PROJECT NO:
70-01

SCALE:

3/16"=1'

DWG. NO:

DRAWING TITLE:

ELEVATION EAST

DRAWN:

A.A.

CHECKED:

A609